

PUNCTE PE CONTUR
INVENTAR DE COORDONATE
TEREN PROIECT C.F. 62536
Sistem de proiectie "STEREO 70"

nr. crt.	coordonate
	X Y
1	534359.757 615724.833
2	534378.802 615745.764
3	534362.353 615768.816
4	534348.793 615769.169
5	534342.132 615774.279
6	534331.717 615781.874
7	534328.574 615784.136
8	534326.877 615782.397
9	534324.171 615779.131
10	534324.343 615775.261
11	534330.853 615768.933
12	534326.112 615760.858
13	534321.884 615764.962
14	534320.397 615765.684
15	534315.529 615760.431
16	534314.144 615771.098
17	534313.859 615774.311
18	534312.733 615775.658
19	534309.646 615777.380
20	534304.840 615774
21	534313.498 615772.226
22	534319.807 615760.020
23	534331.853 615748.819
24	534319.934 615742.365
25	534347.575 615734.652
26	534353.925 615730.219

INVENTAR DE COORDONATE
ZONA STUDIATA
Sistem de proiectie "STEREO 70"
PUNCTE PE CONTUR

nr. crt.	coordonate
	X Y
A	534388.098 615649.875
B	534482.082 615736.810
C	534370.701 615857.222
D	534276.717 615770.287

Suprafata totala masurata: 21000,80 m.p.

PUZ PLAN URBANISTIC ZONAL

JUDETUL BACAU

COMUNA DOFTEANA


CONSTRUIRE DEPOZIT FRIGORIFIC

3. PROPRIETATEA ASUPRA TERENURILOR



DOFTEANA PRIMARIE

OBIECTIVE DE UTILITATE PUBLICA					
OBIECTIVE PROPUSE SITUATE IN ZONA STUDIATA	CATEGORIA DE INTERES			DIMENSIUNI	
	National	Judeean	Local	Suprafata	Lungimea
Reconsiderarea zonei de circulatie carosabila si pietonala			•	1.413 mp	
Extinderea retelor th edilitare existente (canalizare, si gaze naturale) pana in dreptul lotului			•		4 km

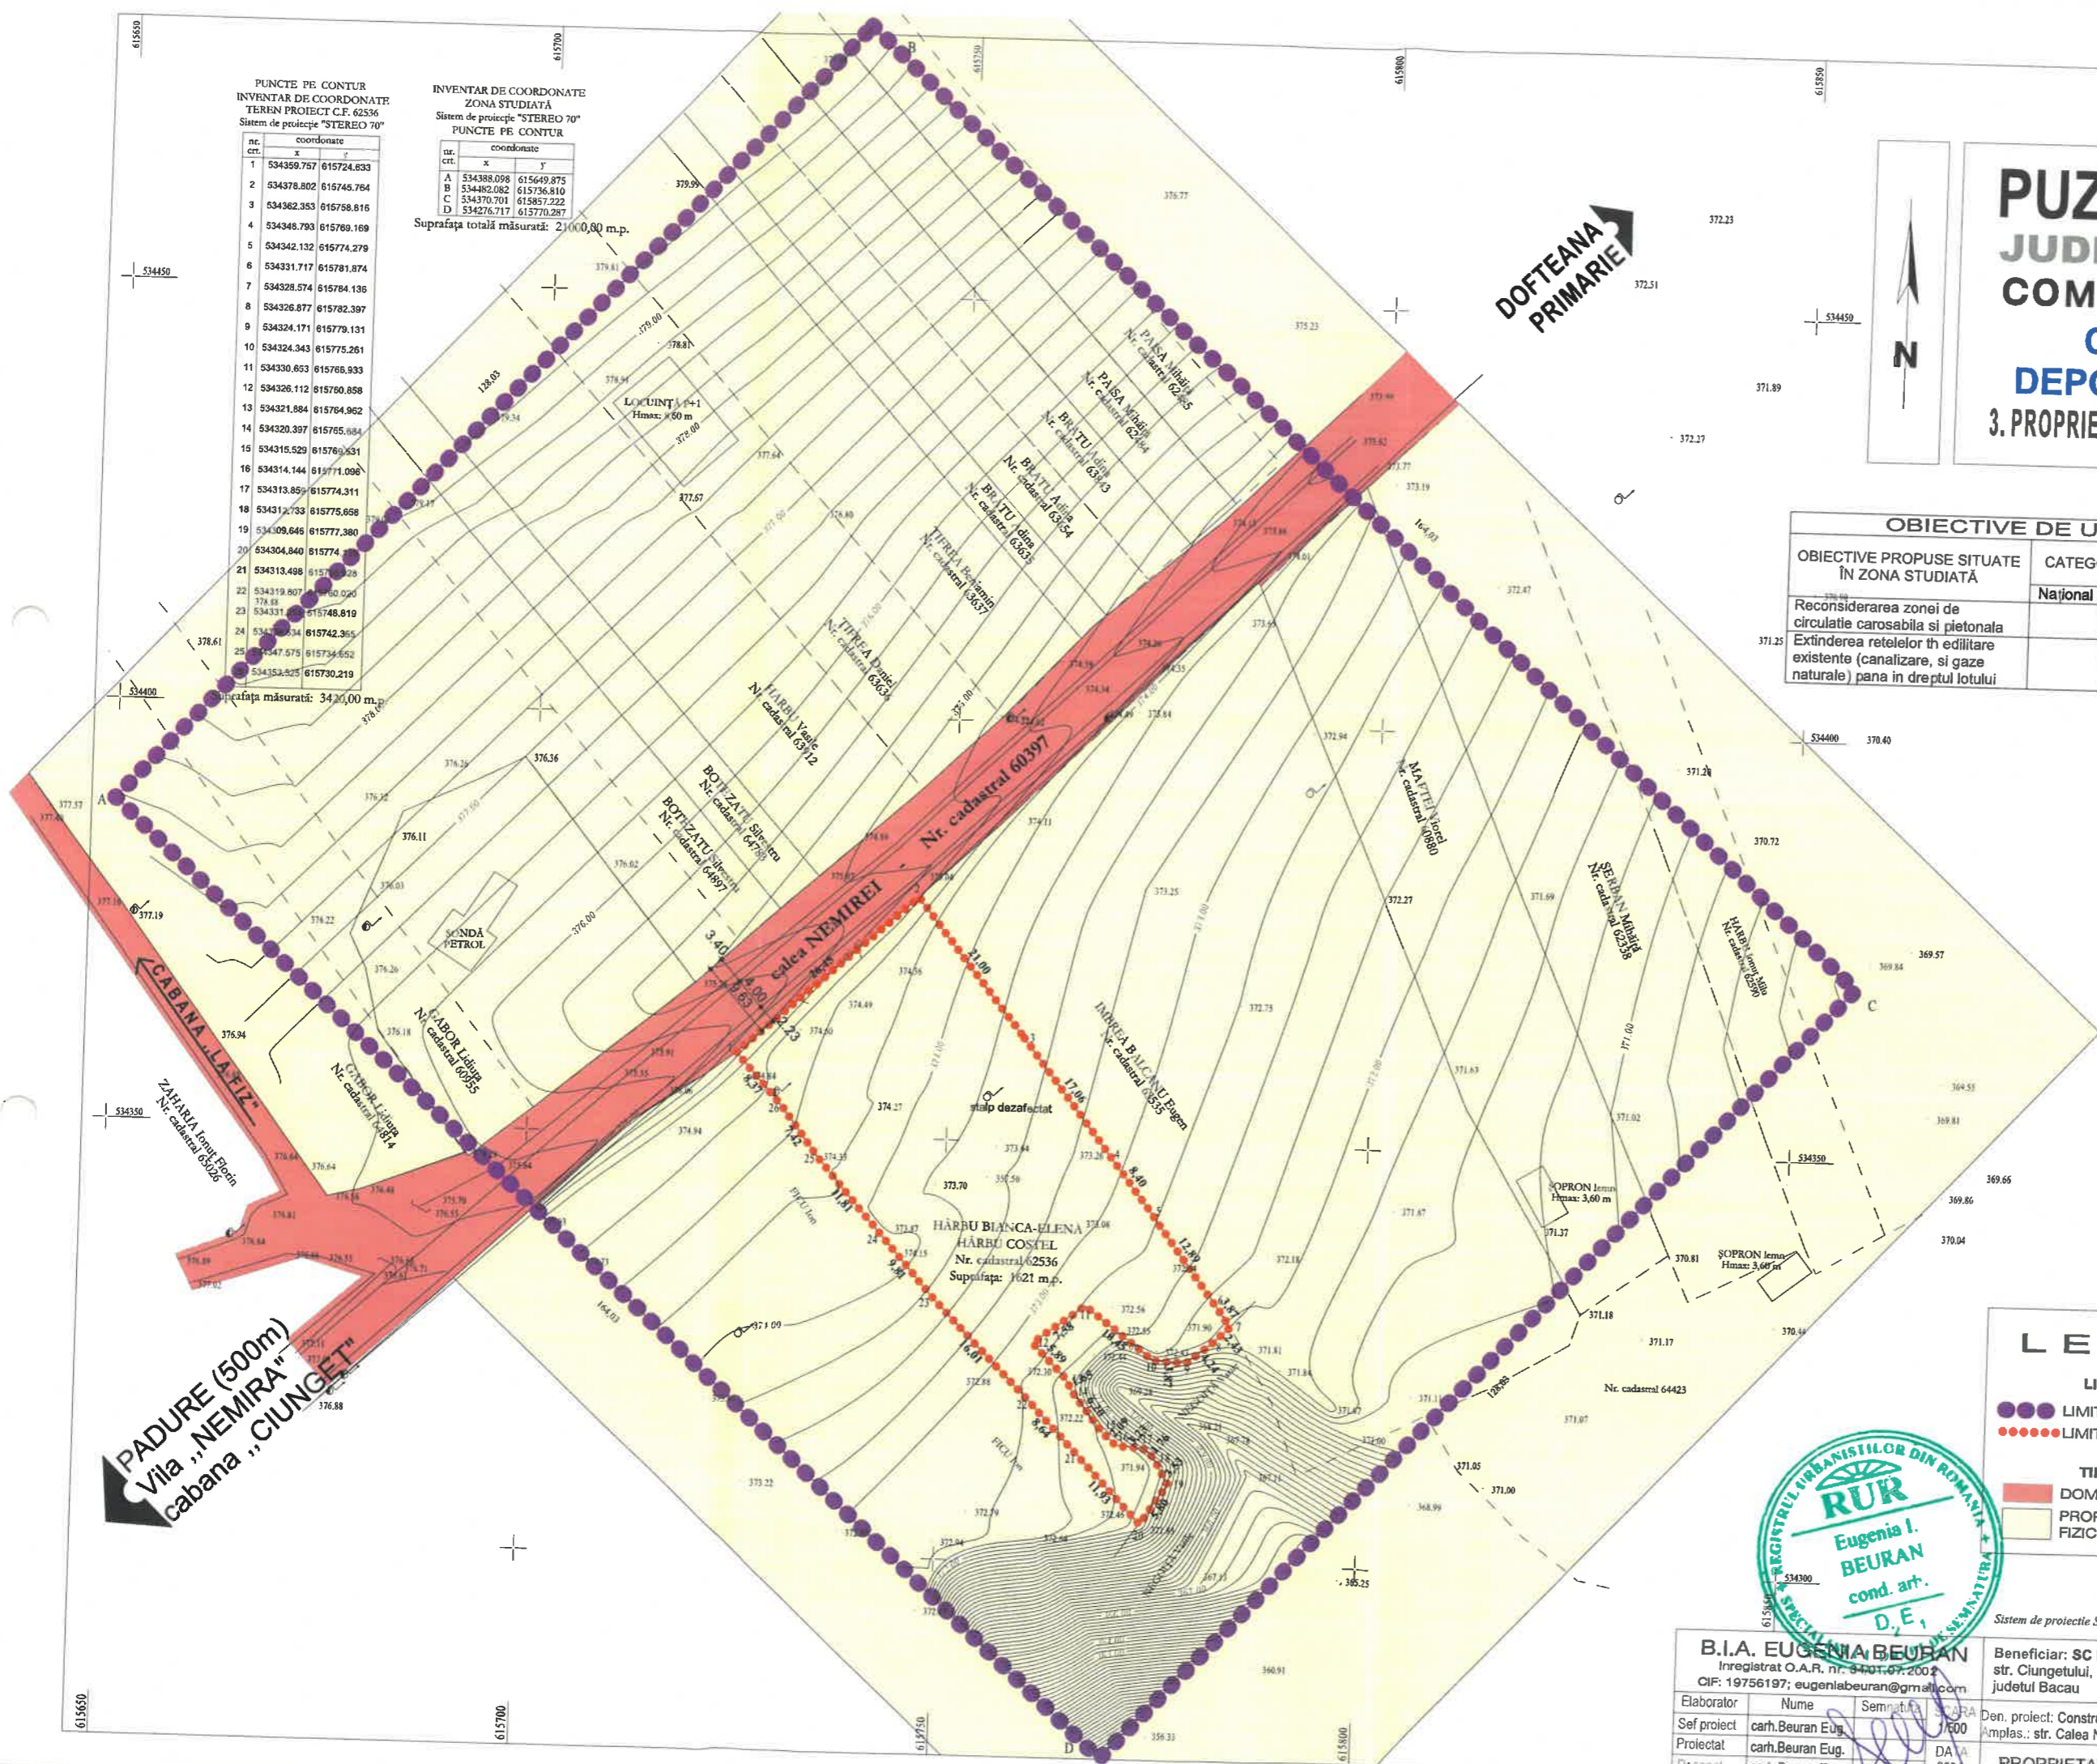

LEGENDA	
LIMITE	
●●●●●	LIMITA ZONA STUDIATA (S=21.000 mp)
●●●●●	LIMITA TEREN GENERATOR P.U.Z.
TIPUL DE PROPRIETATE	
■	DOMENIUL PUBLIC U.A.T.
■	PROPRIETATE PRIVATA A PERSOANELOR FIZICE SAU JURIDICE



B.I.A. EUGENIA BEURAN Inregistrat O.A.R. nr. 3101/07.2002 CIF: 19756197; eugeniabeuran@gmail.com		Beneficiar: SC HARBU SELECTION EXPRESS SRL str. Ciungetului, nr. 109, sat Haghic, comuna Dofteana, judetul Bacau	Pr. nr. 15/2023
Elaborator	Nume Semnat	Den. proiect: Construire depozit frigorific Amplas.: str. Calea Nemirei 111, Haghic, com Dofteana, jud Bacau	Faza: PUZ
Sef proiect	carh.Beuran Eug.		
Proiectat	carh.Beuran Eug.	DA	
Desenat	carh.Beuran Eug.	2024	PROPRIETATEA ASUPRA TERENURILOR U3

Sistem de proiectie Stereo 70 Sistem de referinta Marea Neagra 1975